


Construction of Watertight Steel Liner

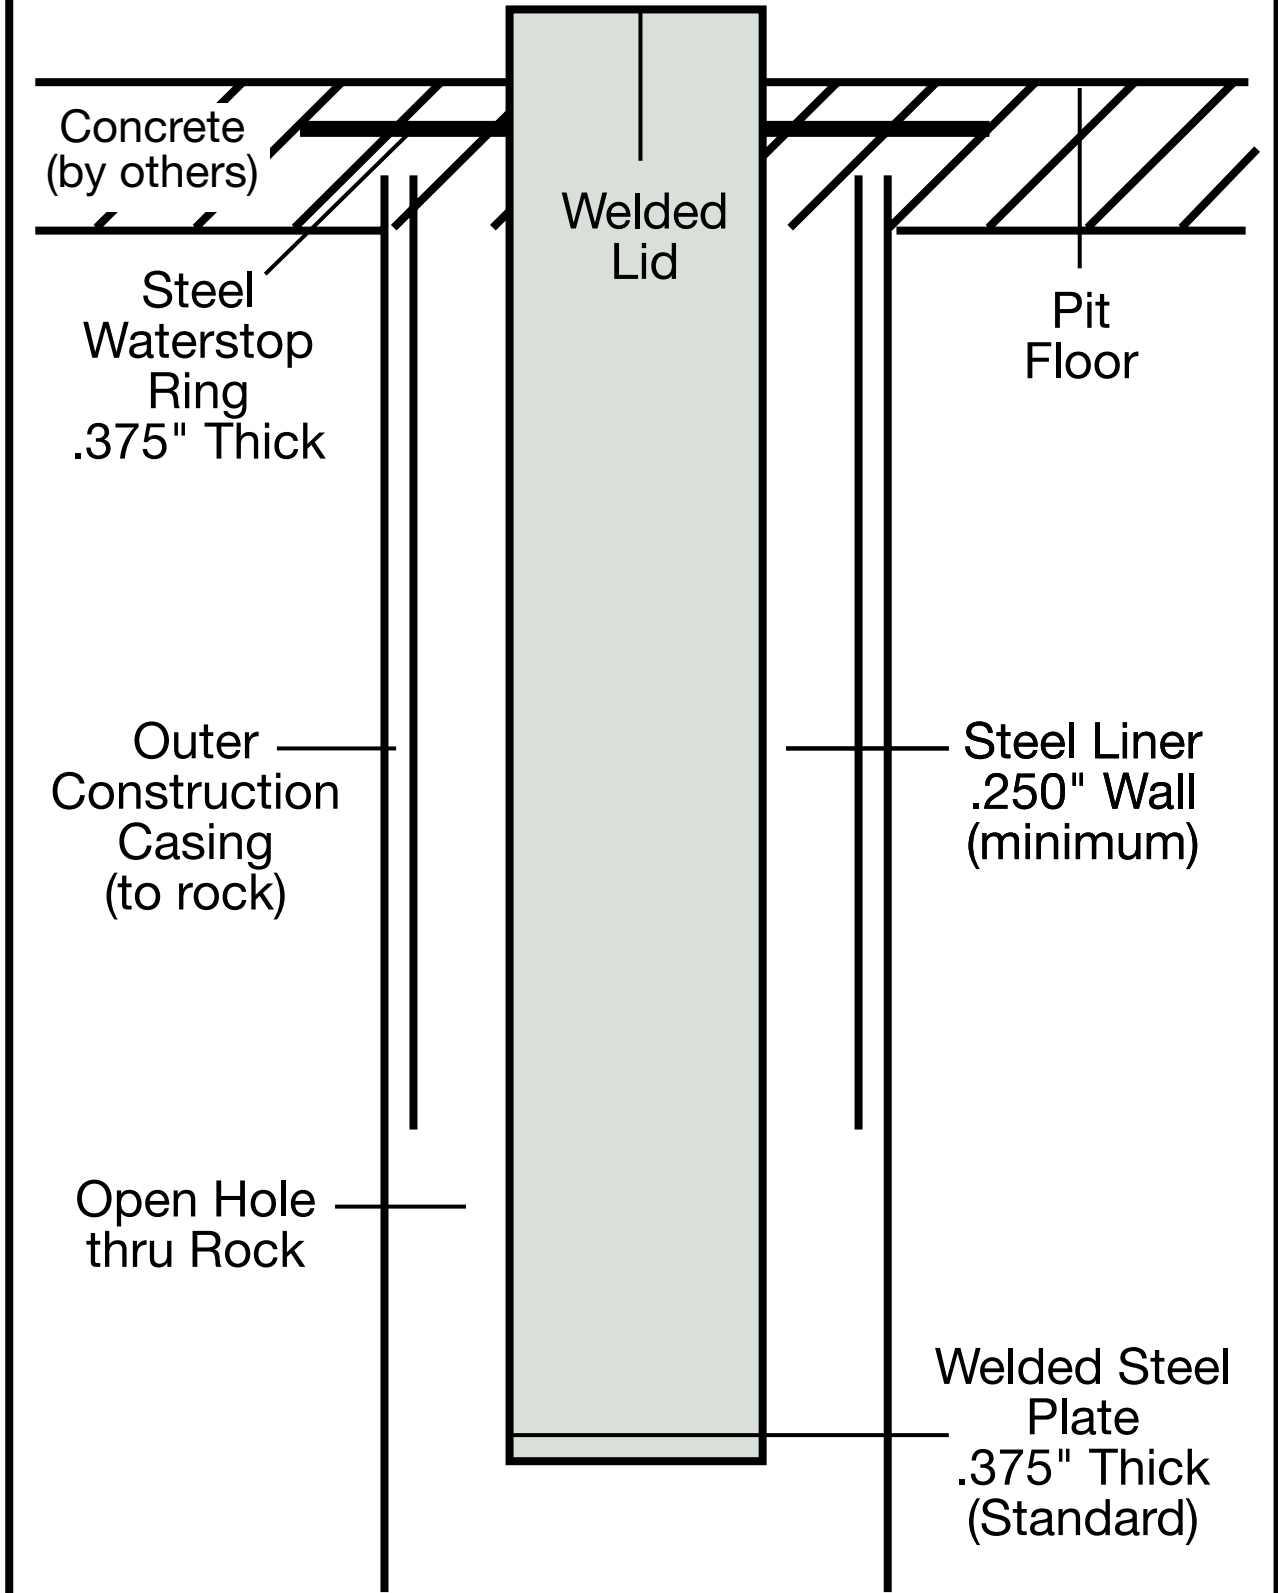

**United
Drilling, Inc.**

BEDMINSTER INDUSTRIAL PARK
PLUMSTEADVILLE, PA 18949
1.800.321.8445